





### Client Approval

Signature \_\_\_\_\_

Date \_\_\_\_\_

NOTE: Please ensure all red line changes are noted on this drawing prior to returning it to ADCON. Subsequent to ADCON incorporating the red line changes requested on this drawing, any further changes will result in additional billing at the rate of \$86 per hour.

- Approved  
 Approved As Noted  
 Revise And Resubmit

Production Mgr. Approval \_\_\_\_\_ Date \_\_\_\_\_

Project Mgr. Approval \_\_\_\_\_ Date \_\_\_\_\_

Account Mgr. Approval \_\_\_\_\_ Date \_\_\_\_\_

P&D Mgr. Approval \_\_\_\_\_ Date \_\_\_\_\_

Revision Notes:

\_\_\_\_\_  
\_\_\_\_\_  
Dot No. \_\_\_\_\_


W.O. No. **3617**

Rev. No. **A** Date: \_\_\_\_\_ By: \_\_\_\_\_

Sheet No. **3.0**



**1** FACE VIEW  
**3.0** SCALE: 1 1/2" = 1'-0"

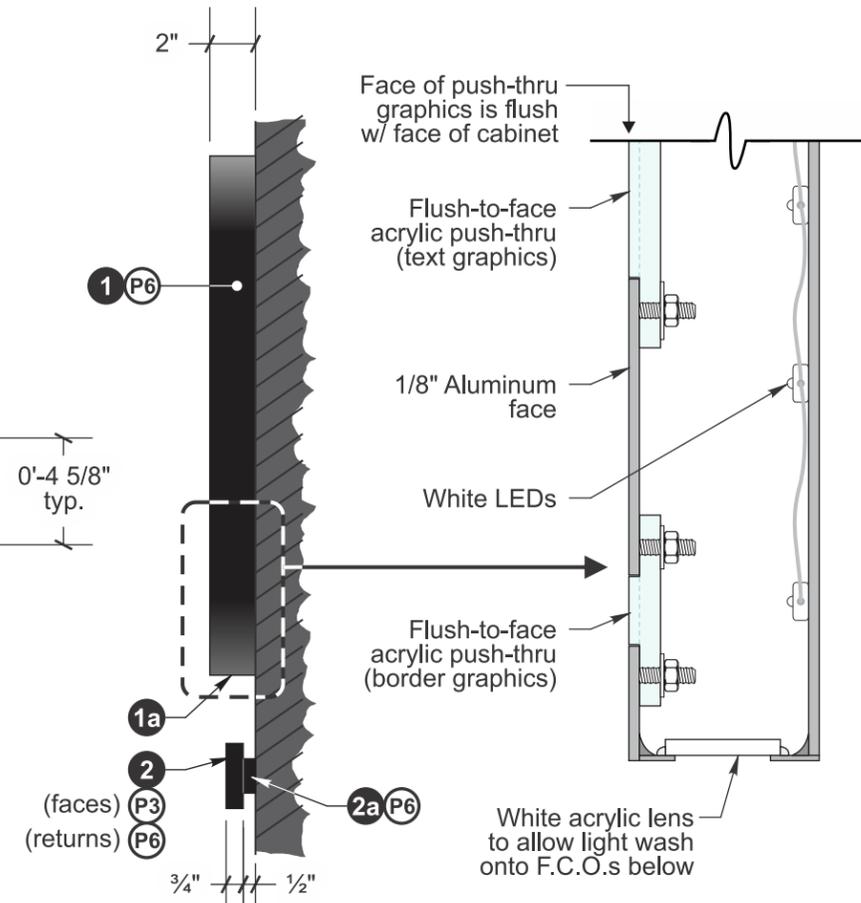

**2** END VIEW  
**3.0** SCALE: 1 1/2" = 1'-0"

**3** END SECTION  
**3.0** SCALE: N.T.S.

### SPECIFICATIONS FOR (1) ILLUMINATED S/F WALL SIGN

- 1 CABINET**  
FRAME= Perimeter aluminum angle  
FACE= 1/8" Aluminum
- 1a FLOOD LIGHT**= White acrylic lens across bottom to allow internal LED lighting to splash onto flat-cut-out graphics below
- 1b GRAPHICS**= "Digital Kitchen", Pepper logo, and perimeter border:  
Flush-to-face clear acrylic push-thru w/ white frosted finish  
MOUNTING= Mount flush to wall surface with 5/16" screws as req.
- 2 TAG LINE "PICKUP & DELIVERY"**  
TEXT GRAPHICS= 3/4" Flat-cut-out aluminum stud mounts
- 2a BAR**= 1/2" x 1 1/2" x .040" Brake formed aluminum w/ capped ends  
MOUNTING= Mount flush to wall surface w/ angles and screws as req.

### ELECTRICAL

- PRIMARY= 120V power supply mounted inside cabinet (leave 6'-0" pigtail)
- SECONDARY= 12V LED wire leads inside cabinet
- POWER DISCONNECT= Toggle switch on cabinet return
- ELECTRICAL HOOK-UP= Final electrical connection of sign is by others

### COLORS AND FINISHES

- P3** Paint A-N "White"
- P6** Paint A-N "Black"
- S1** Orbital sanded frosted finish
- NOTE: Paint all exposed fasteners to match adjacent finish



**4** ILLUMINATION RENDERING  
**3.0** SCALE: N.T.S.